



1 MAIN FLOOR PLAN 1243 sqft  
 SCALE: 3/16"=1'-0"

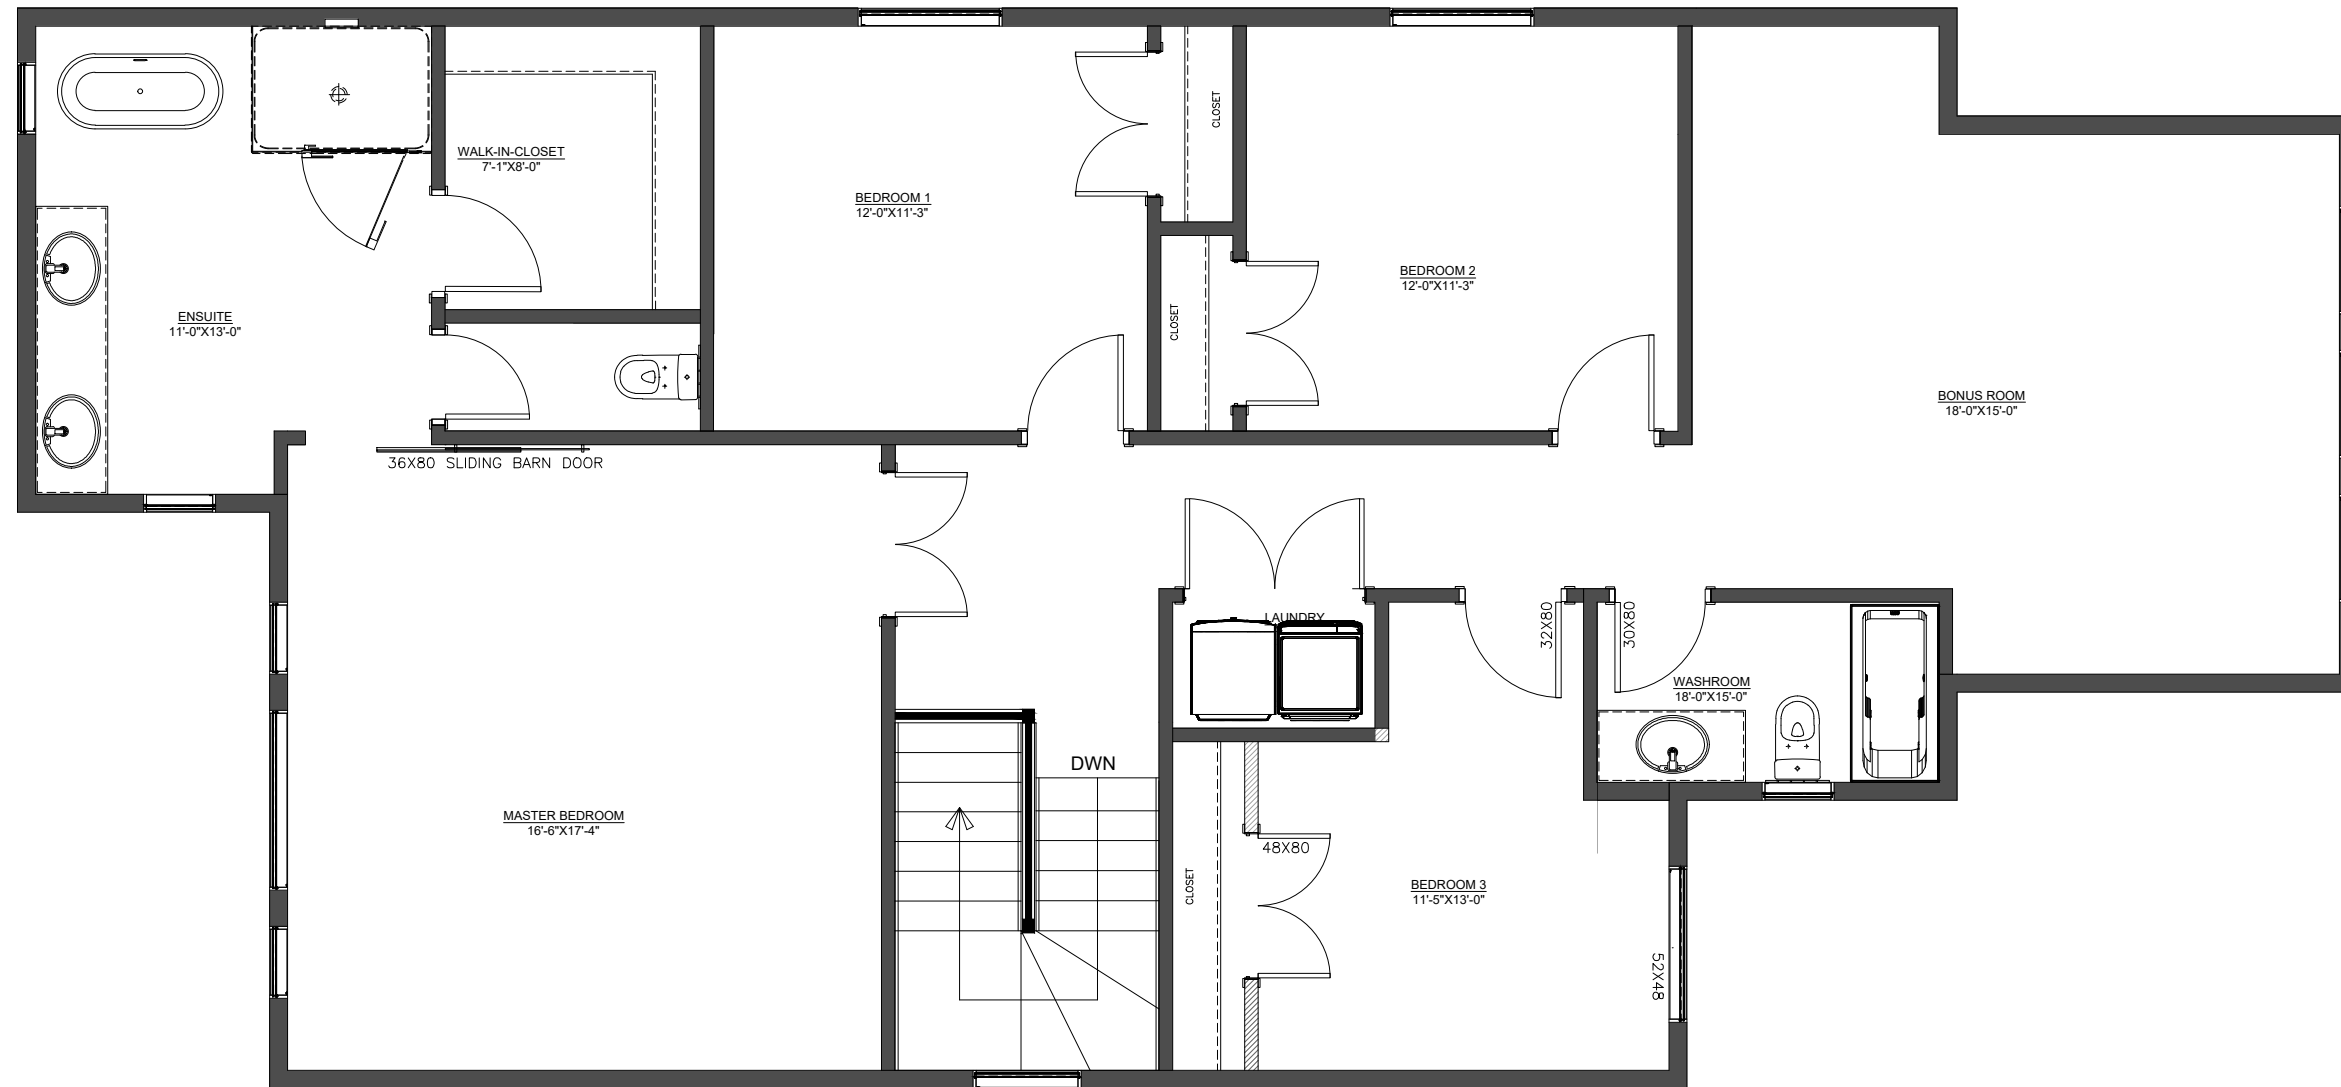

1 UPPER FLOOR PLAN 1603 sqft  
 SCALE: 3/16"=1'-0"

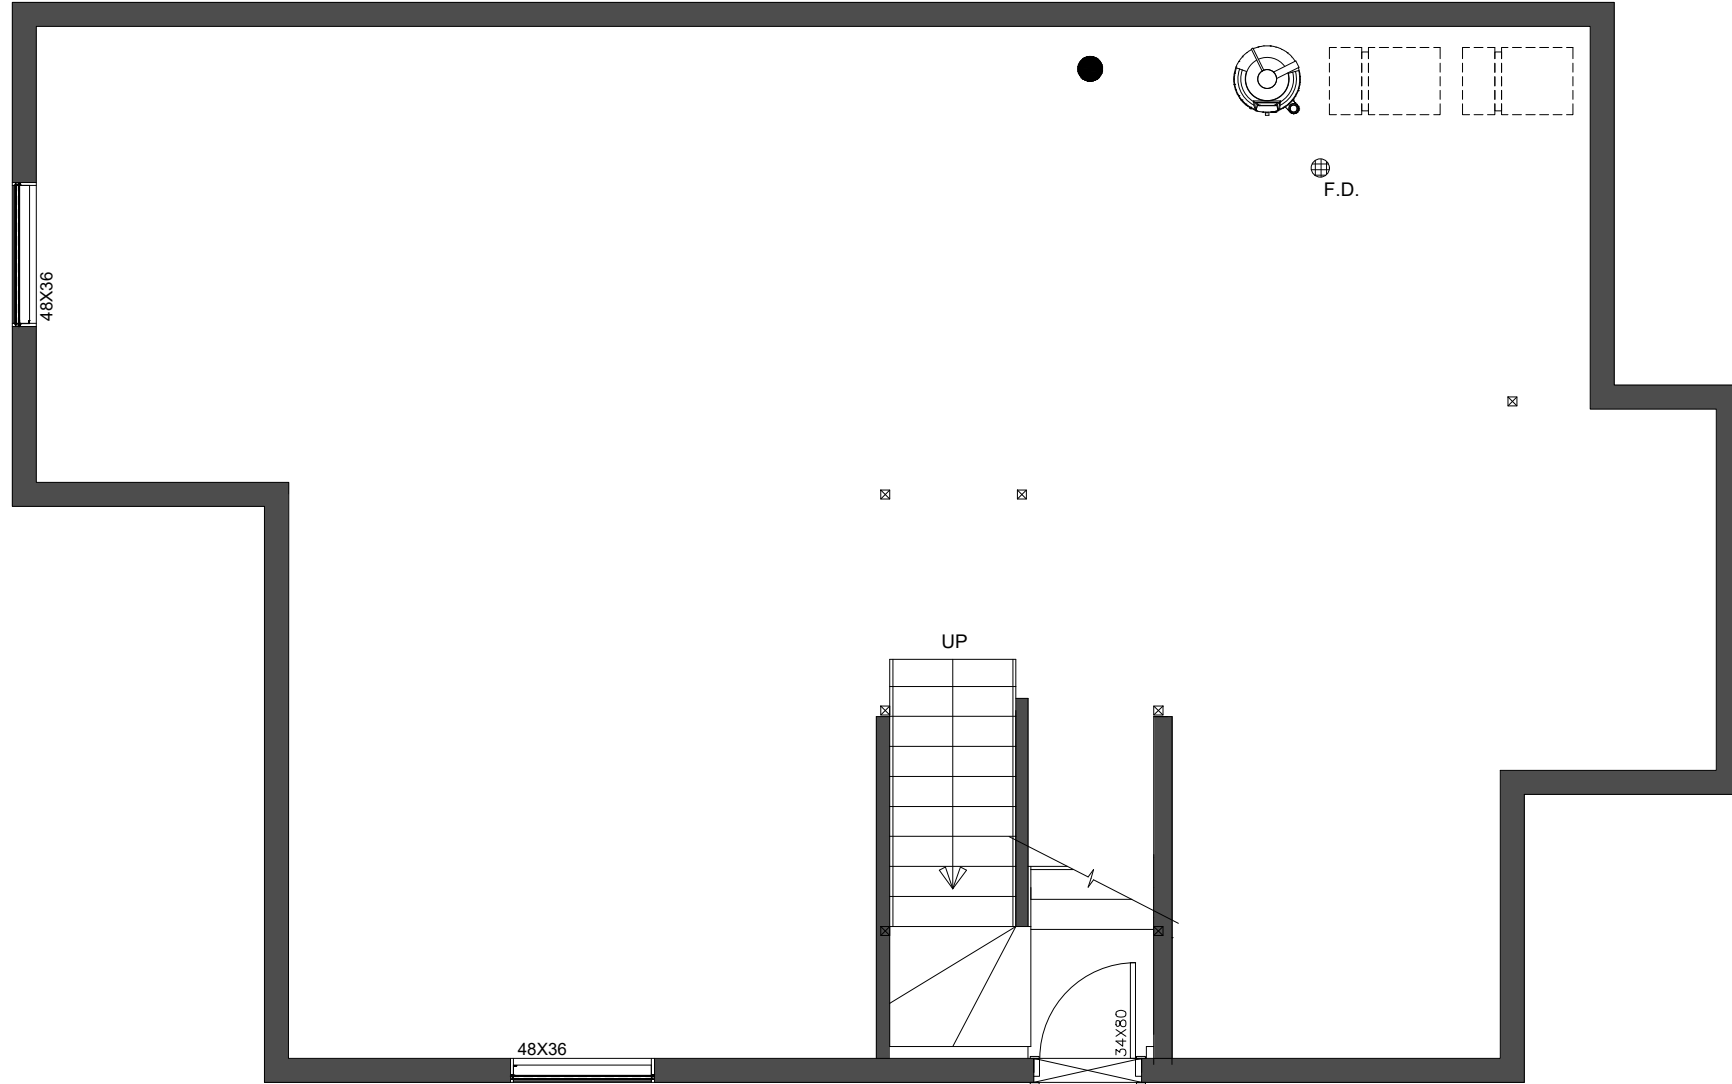

1 BASEMENT FLOOR PLAN  
— SCALE: 3/16"=1'-0"