


1 MAIN FLOOR PLAN 1266 sqft
 SCALE: 3/16"=1'-0"



1 UPPER FLOOR PLAN 1625 sqft
 SCALE: 3/16"=1'-0"

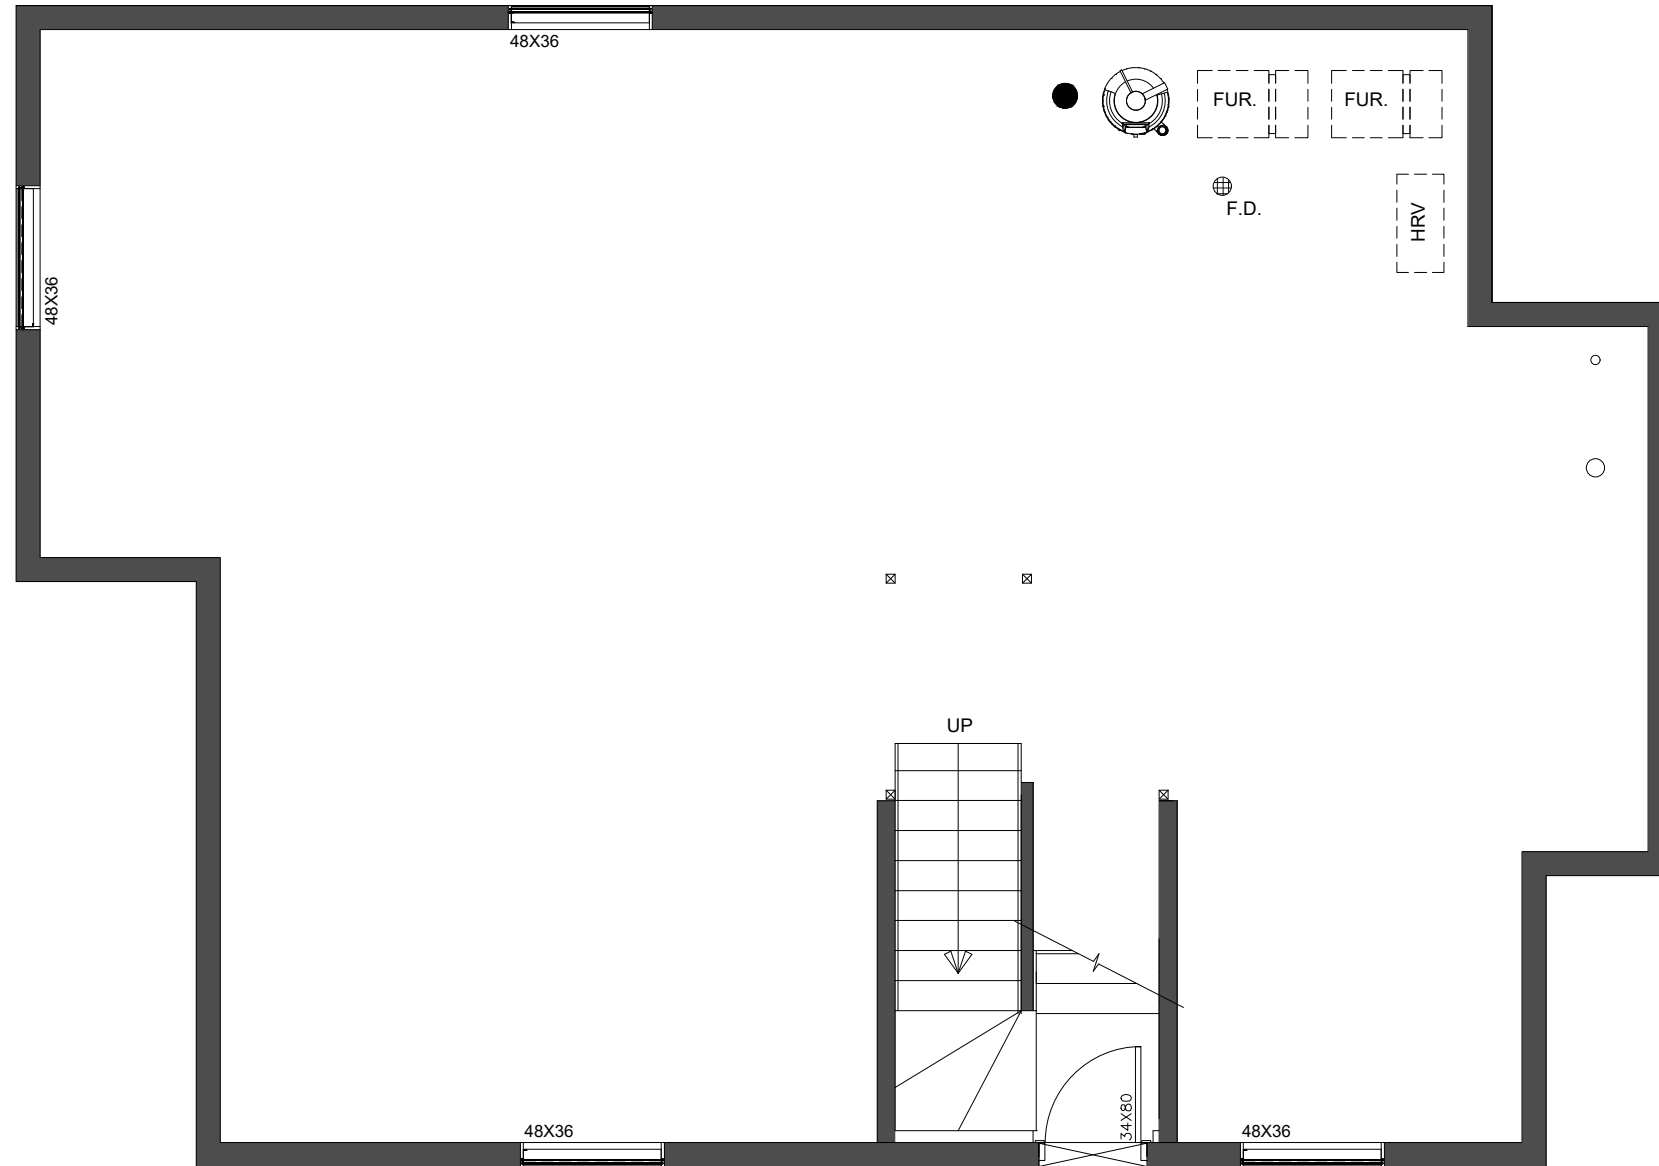

1 BASEMENT FLOOR PLAN
SCALE: 3/16"=1'-0"